
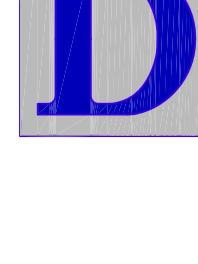


## WATER SYSTEM KEY

- 3/4" Ø WATER LINES
- 2" Ø WATER LINES
- 3" Ø WATER LINES
- 4" Ø WATER LINES
- 6" Ø WATER LINES
- 8" Ø WATER LINES
- 10" Ø WATER LINES
- 12" Ø WATER LINES
- RESERVOIR
- P.R.V.

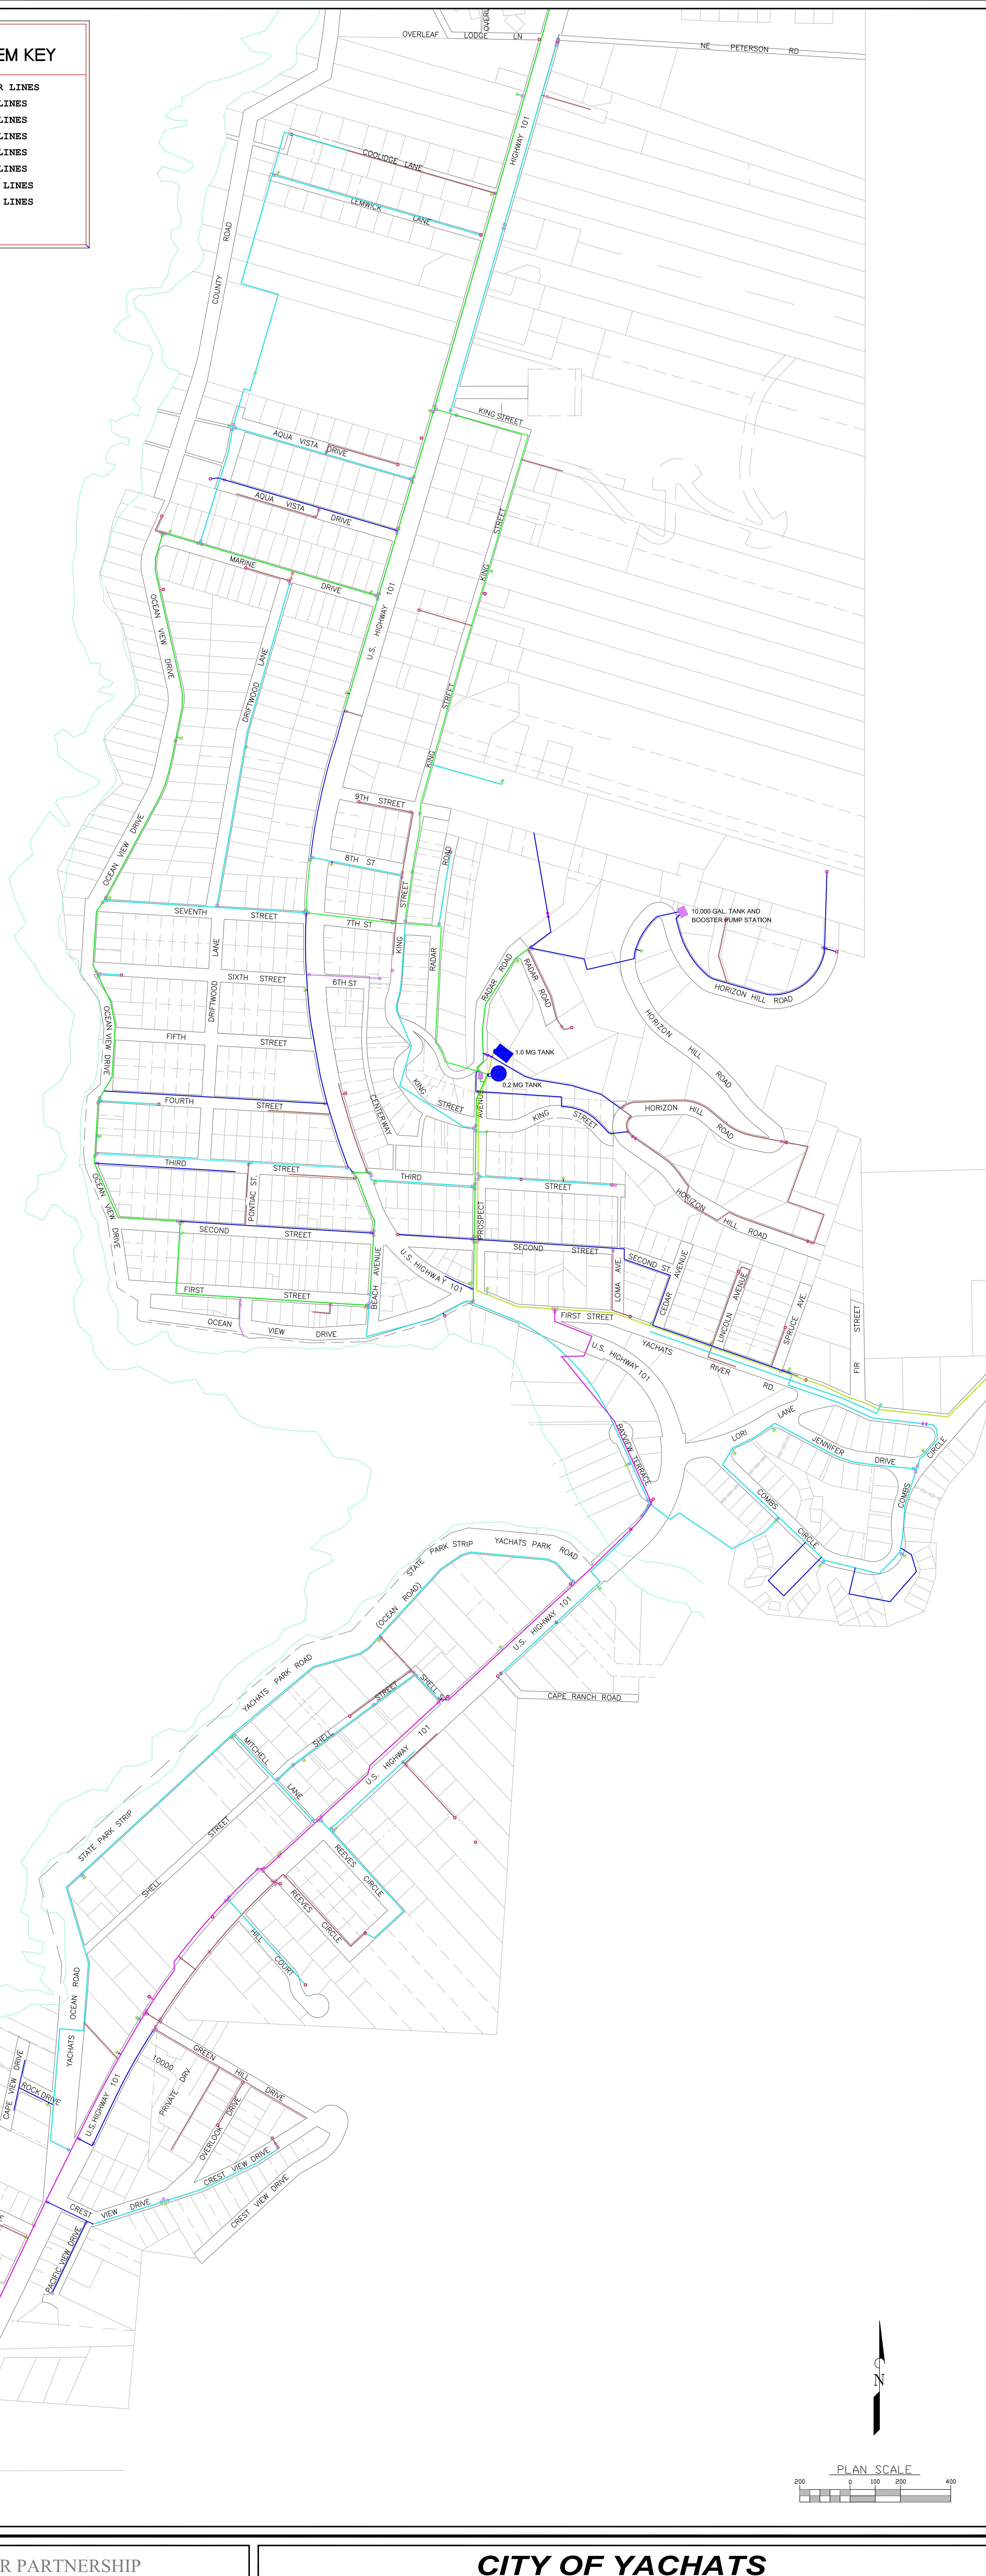

# ENGINEERS & PLANNERS, INC.

2001

—  
—

# *LINCOLN COUNTY, OREGON*

---

# WATER DISTRIBUTION

For more information, visit [www.ams.org](http://www.ams.org).